

MSKTD & Associates


Architecture | Engineering | Interior Design

1715 Magnavox Way Fort Wayne, IN 46804 260.432.8337

930 North Meridian Indianapolis, IN 46204 317.917.1190

www.msktd.com

Flad Architects

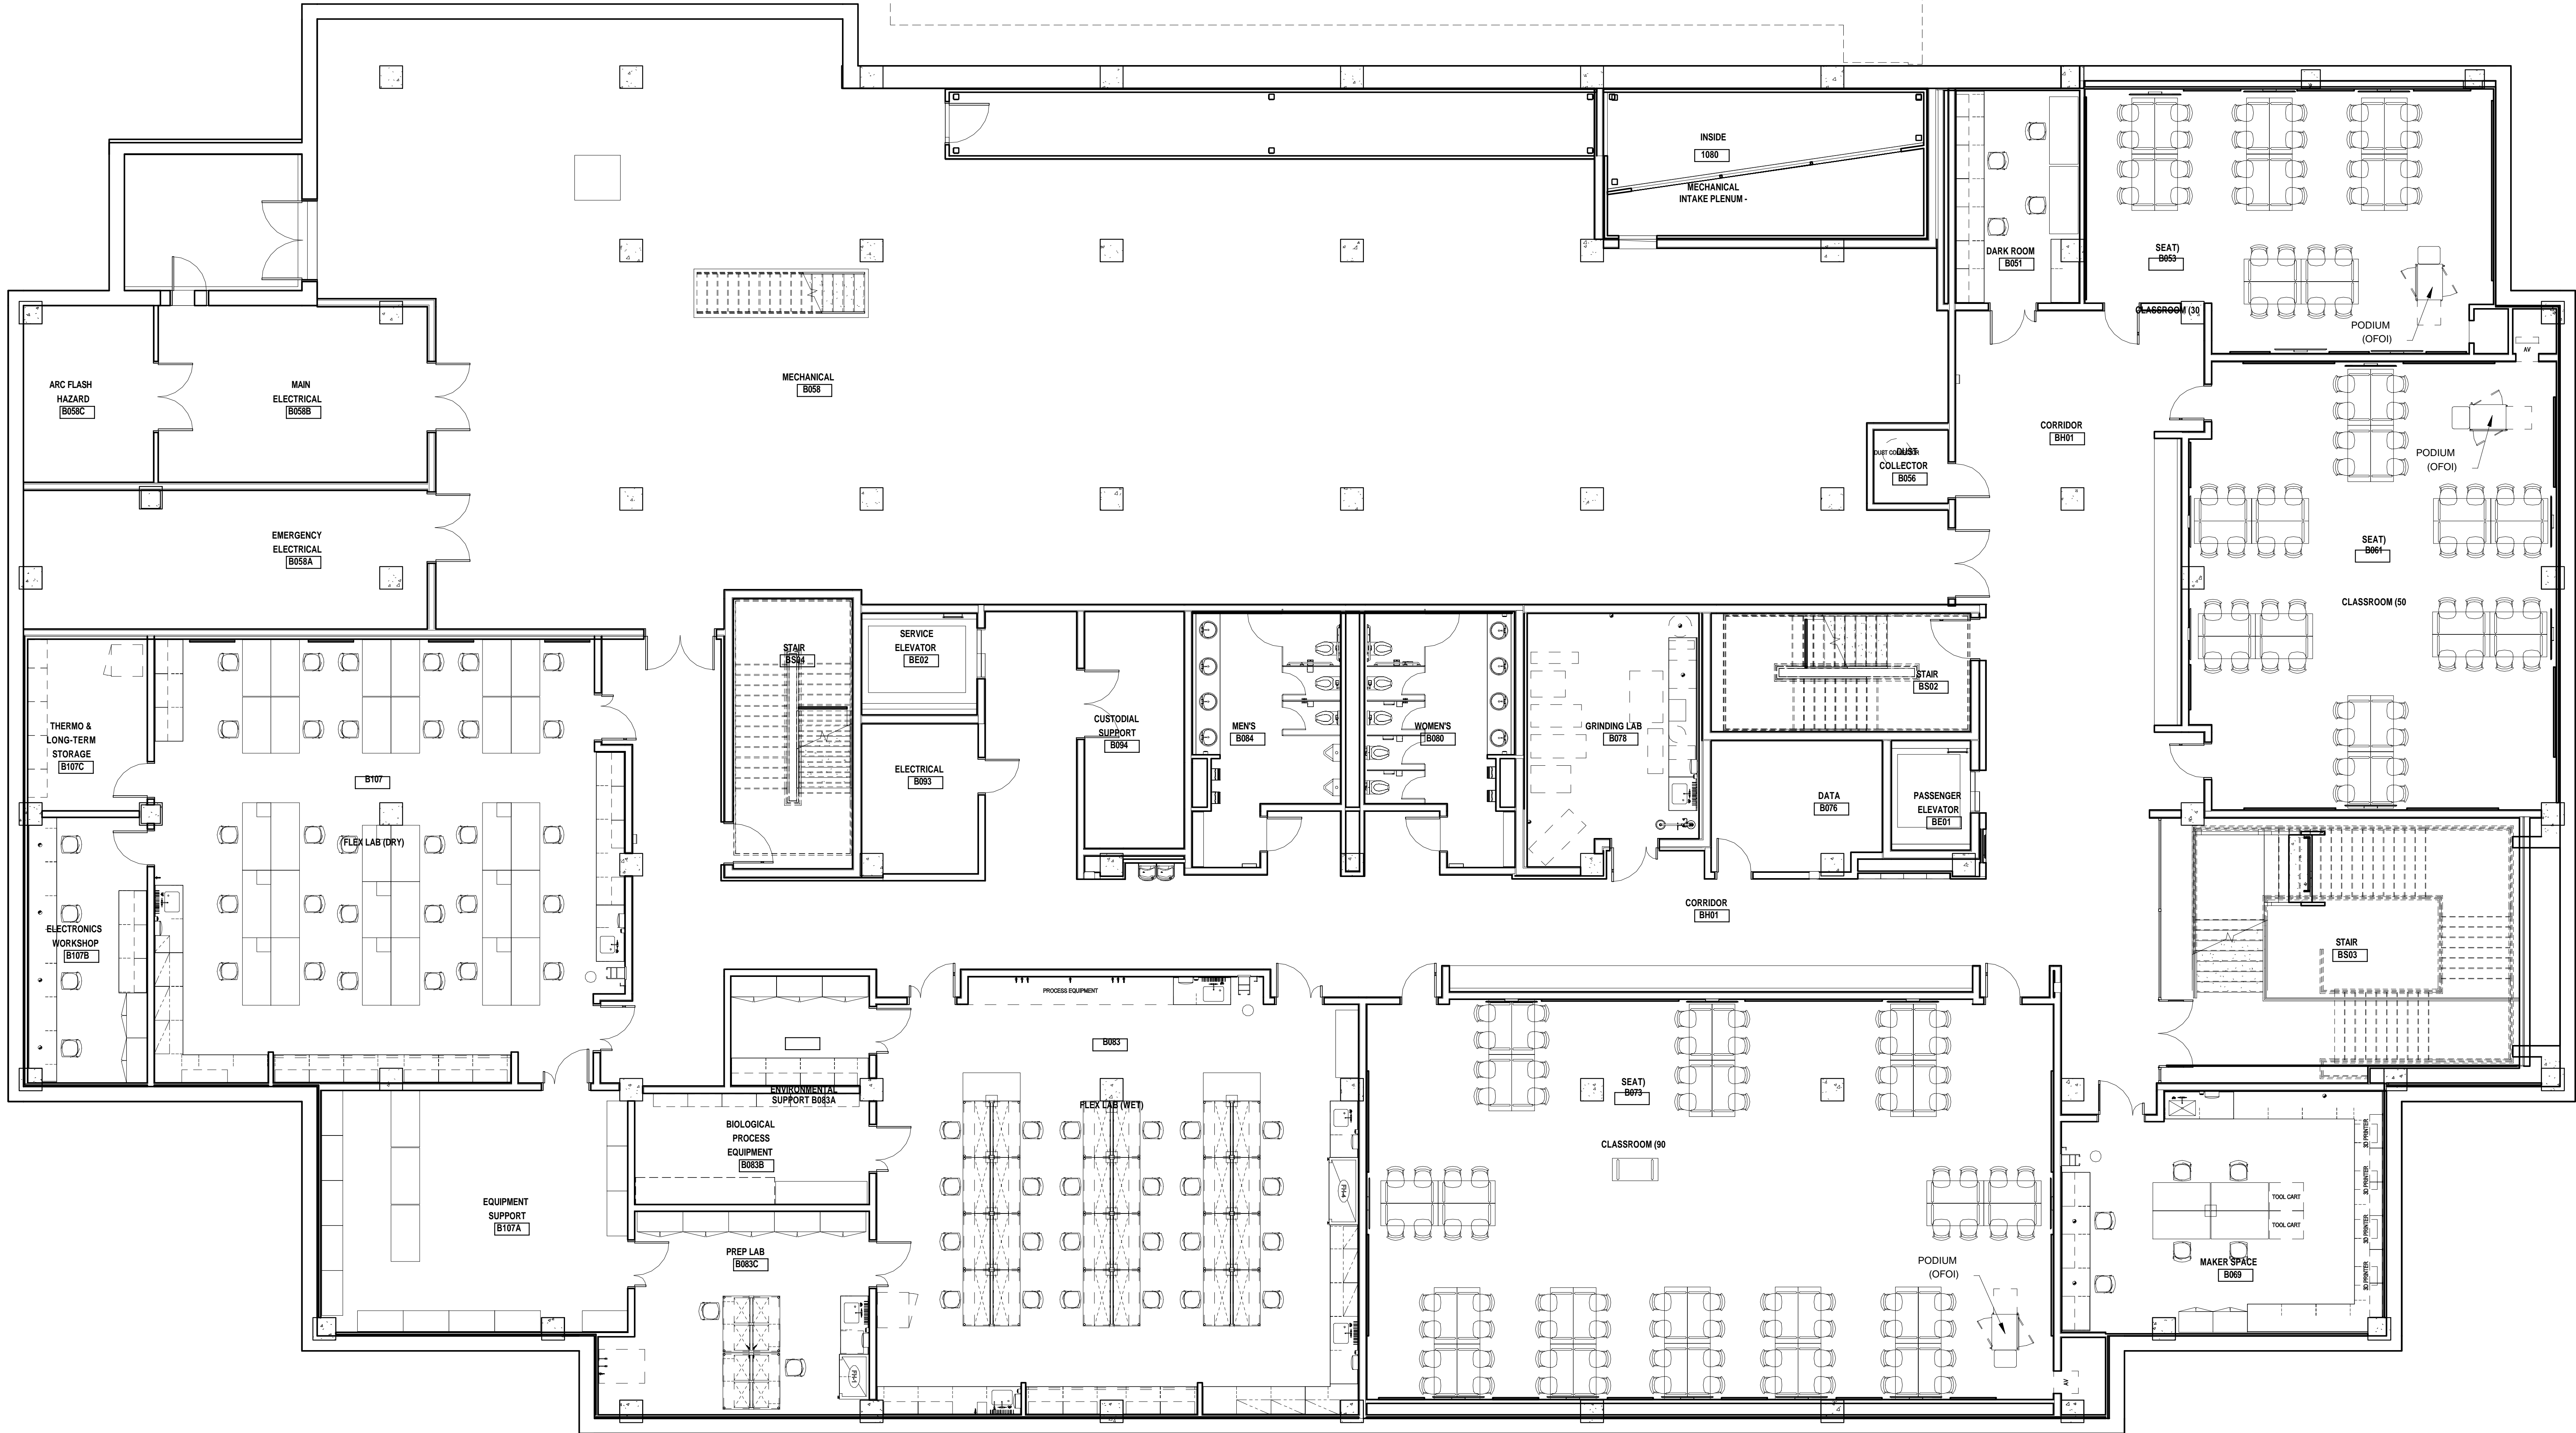

Agricultural and Biological Engineering
Renovation and Addition for:
Purdue University
Agricultural and Biological Engineering Building
Purdue Project ID: C.40.05856
West Lafayette, Indiana 47907

| | |
|---------------|----------|
| PROJECT NO. | DATE |
| MSKTD 7168 | 05-04-18 |
| FLAD 17120-00 | |
| REV. | DATE |

**Basement
Floor
Plan**