


**MSKTD & Associates**

Architecture | Engineering | Interior Design

1715 Magnavox Way Fort Wayne, IN 46804 260.432.8337  
930 North Meridian Indianapolis, IN 46204 317.917.1190  
www.msktd.com

**Flad Architects**

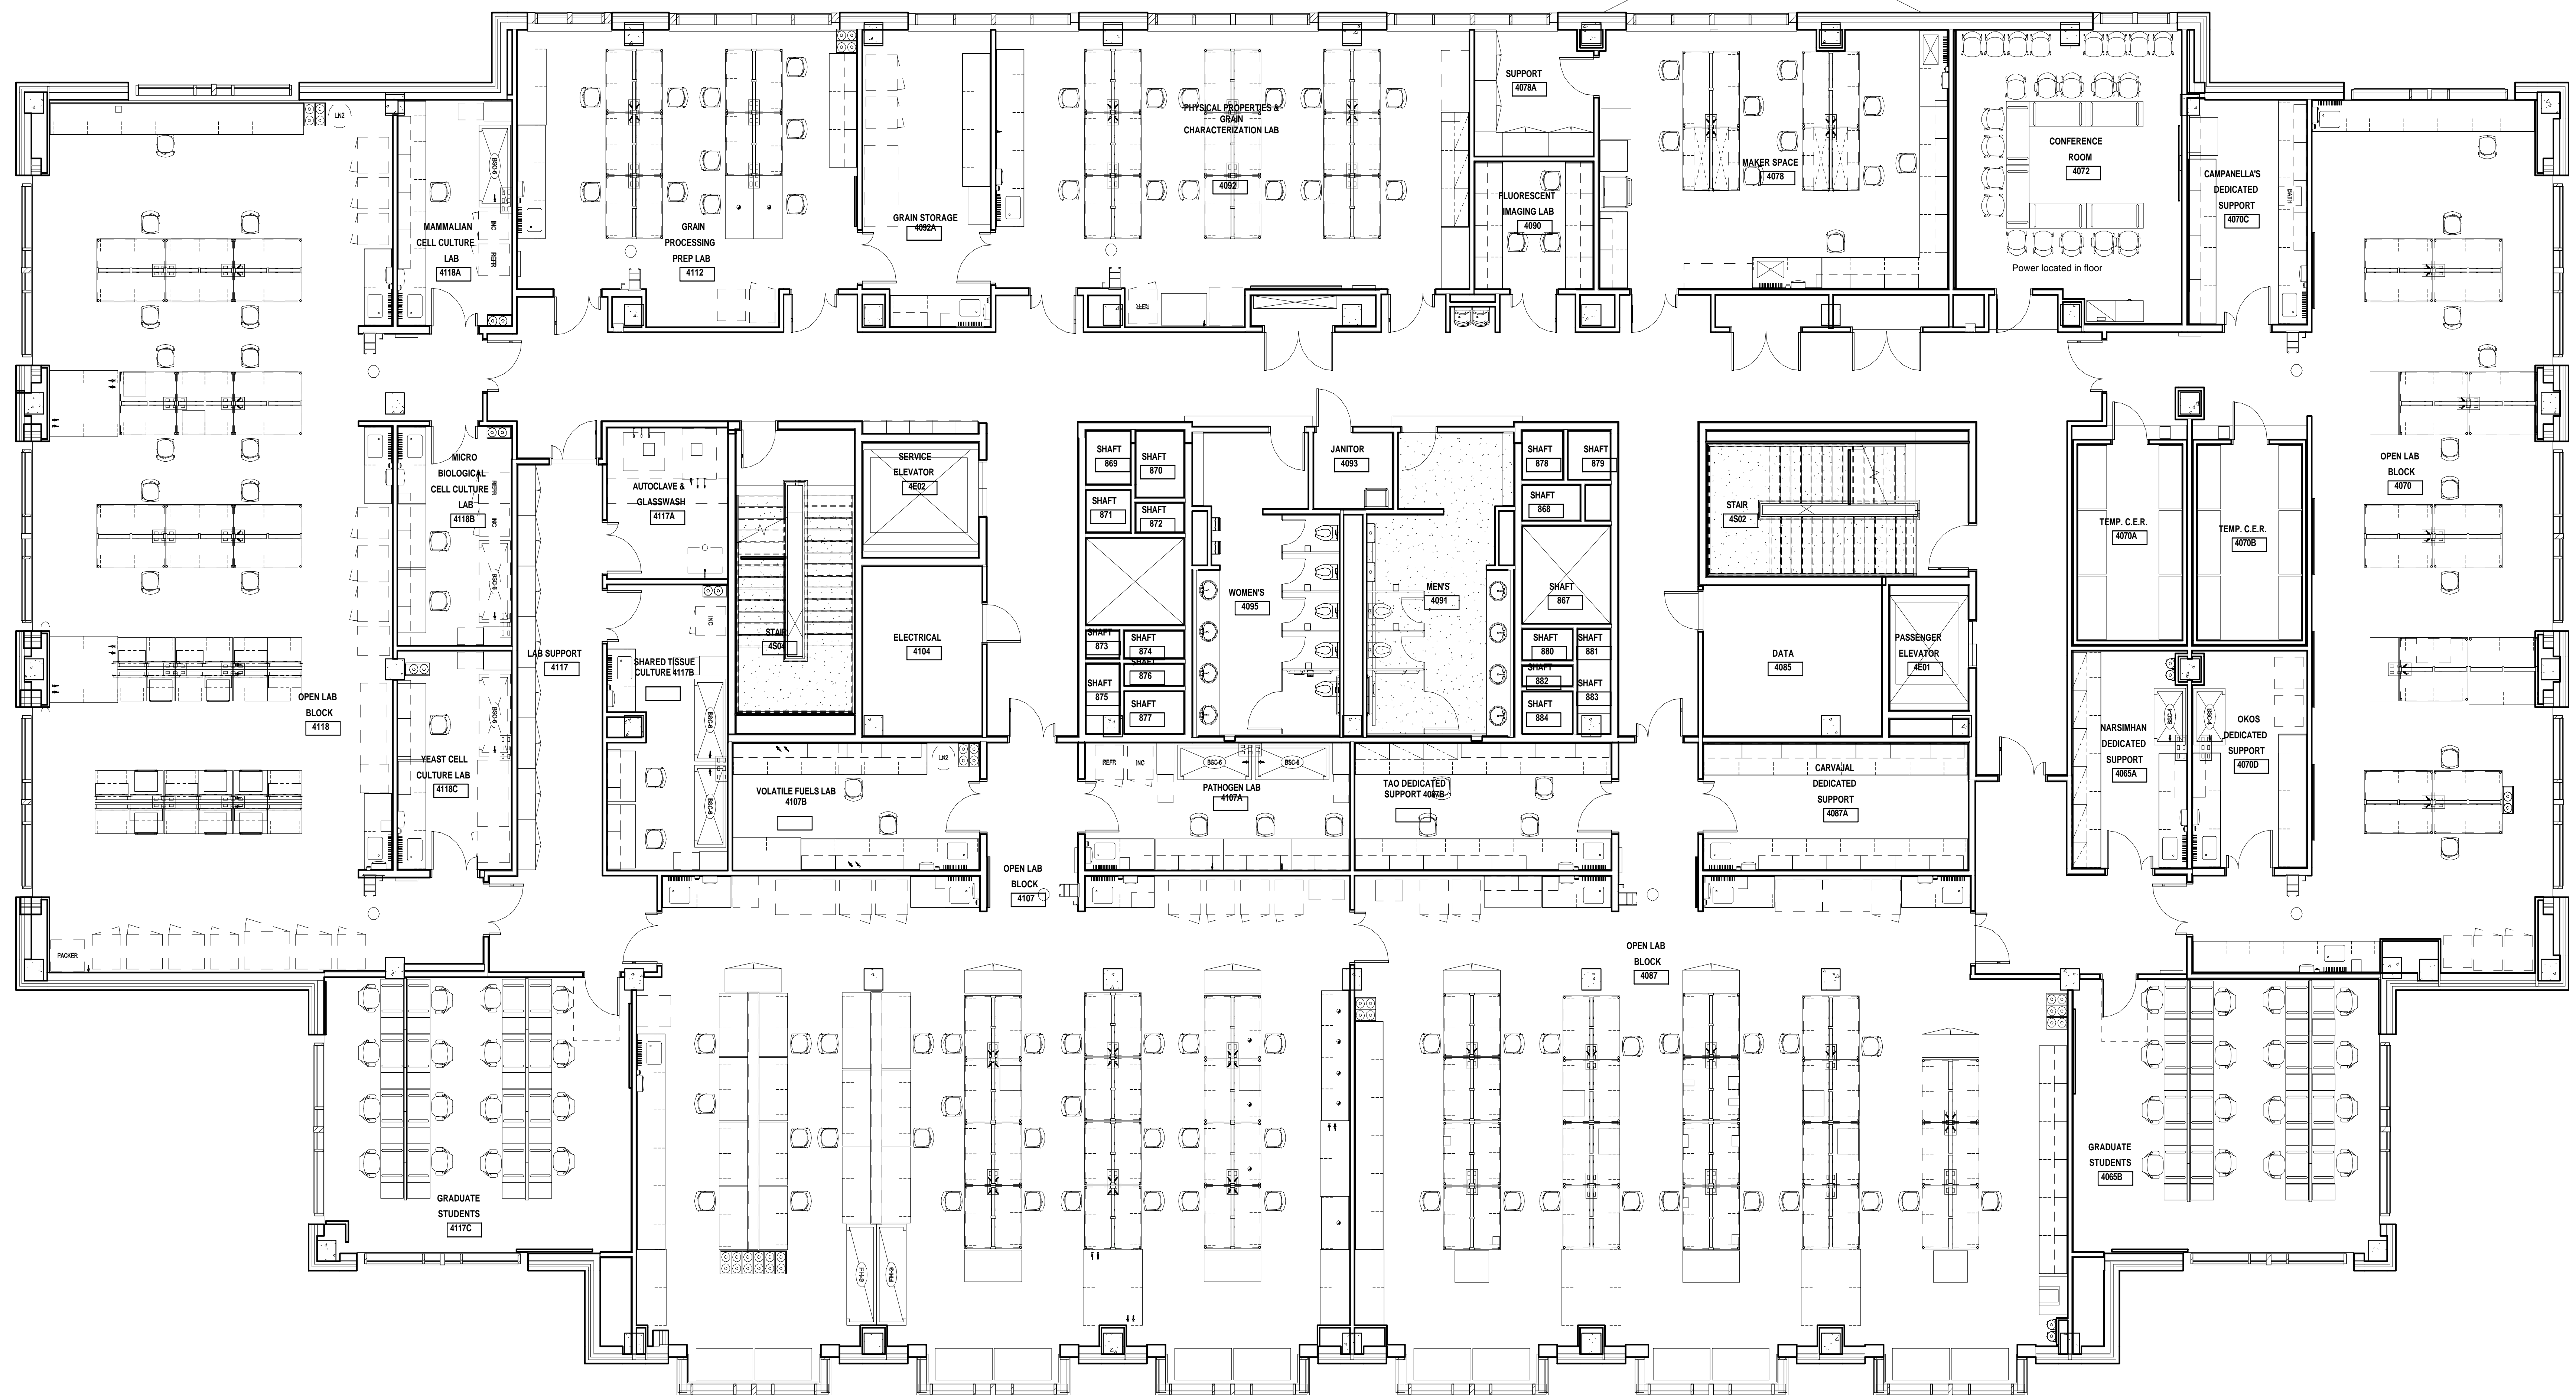

Agricultural and Biological Engineering  
Renovation and Addition for:

**Purdue University**

Agricultural and Biological Engineering Building  
Purdue Project ID: C.40.05856  
West Lafayette, Indiana 47907

PROJECT NO.	DATE
MSKTD 7168	05-04-18
FLAD 17120-00	
REV.	DATE

# Fourth Floor Plan