



SERB Site Room Dimensions

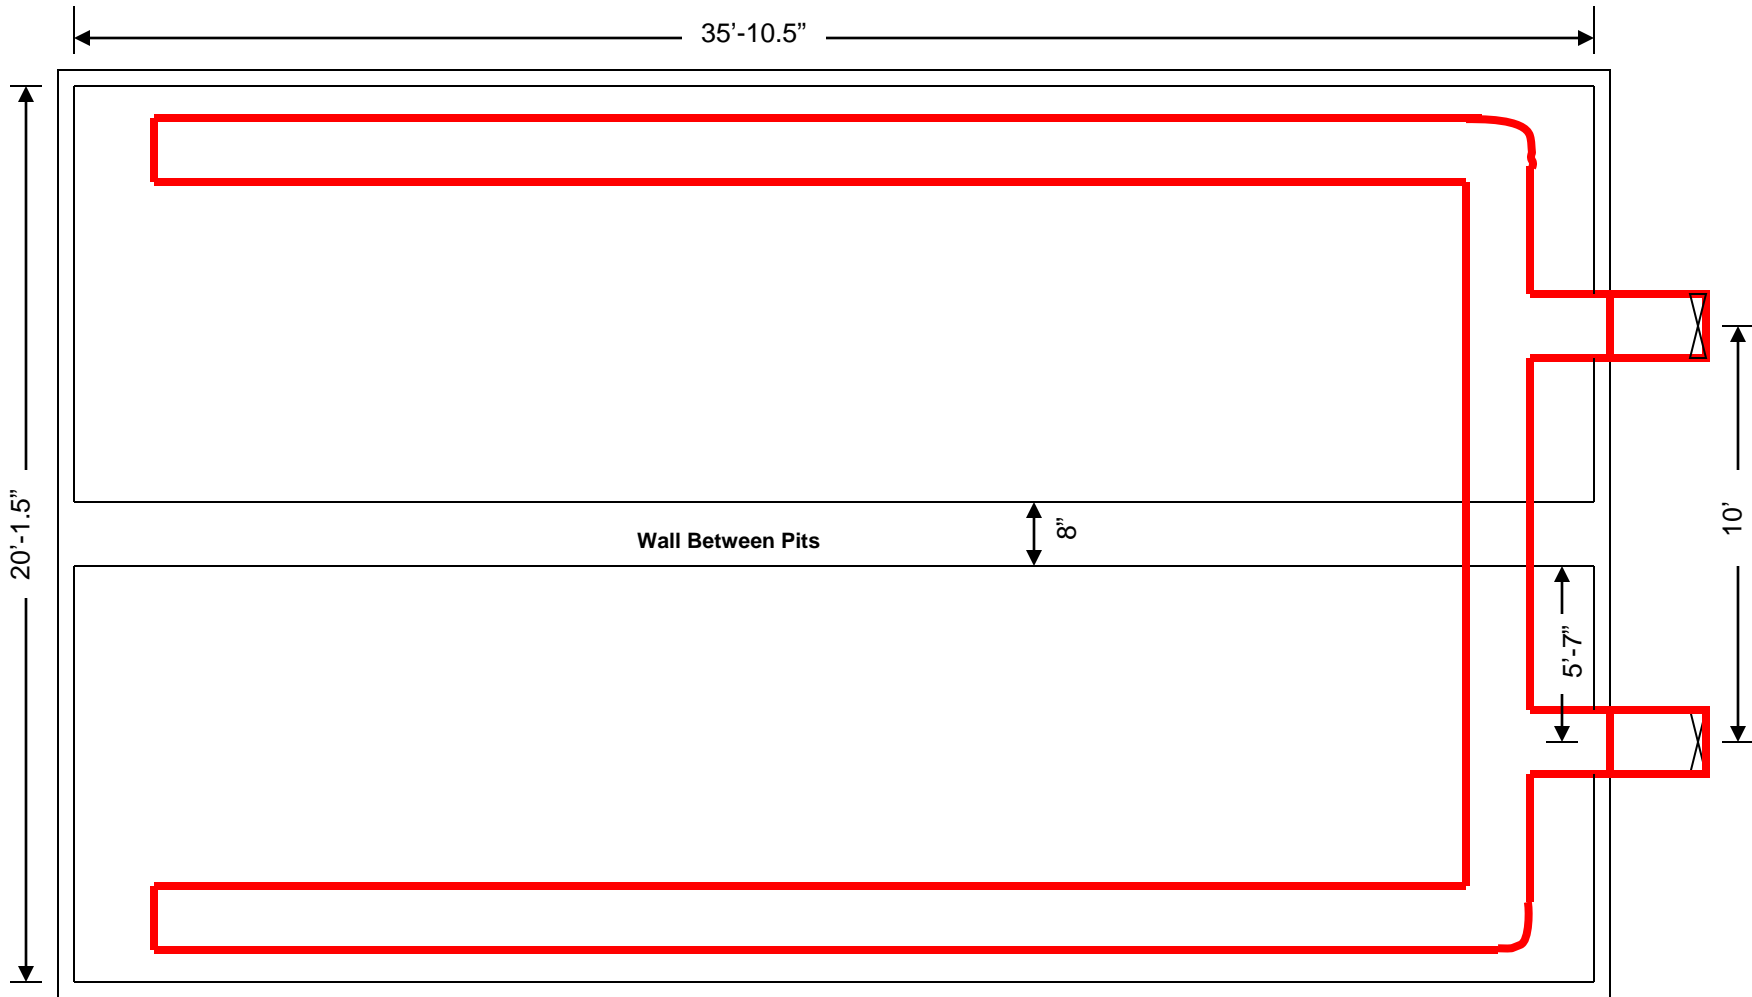

SERB Pit Ventilation

SERB Room Side View

Wood Frame w/ 3/8" FRP covering

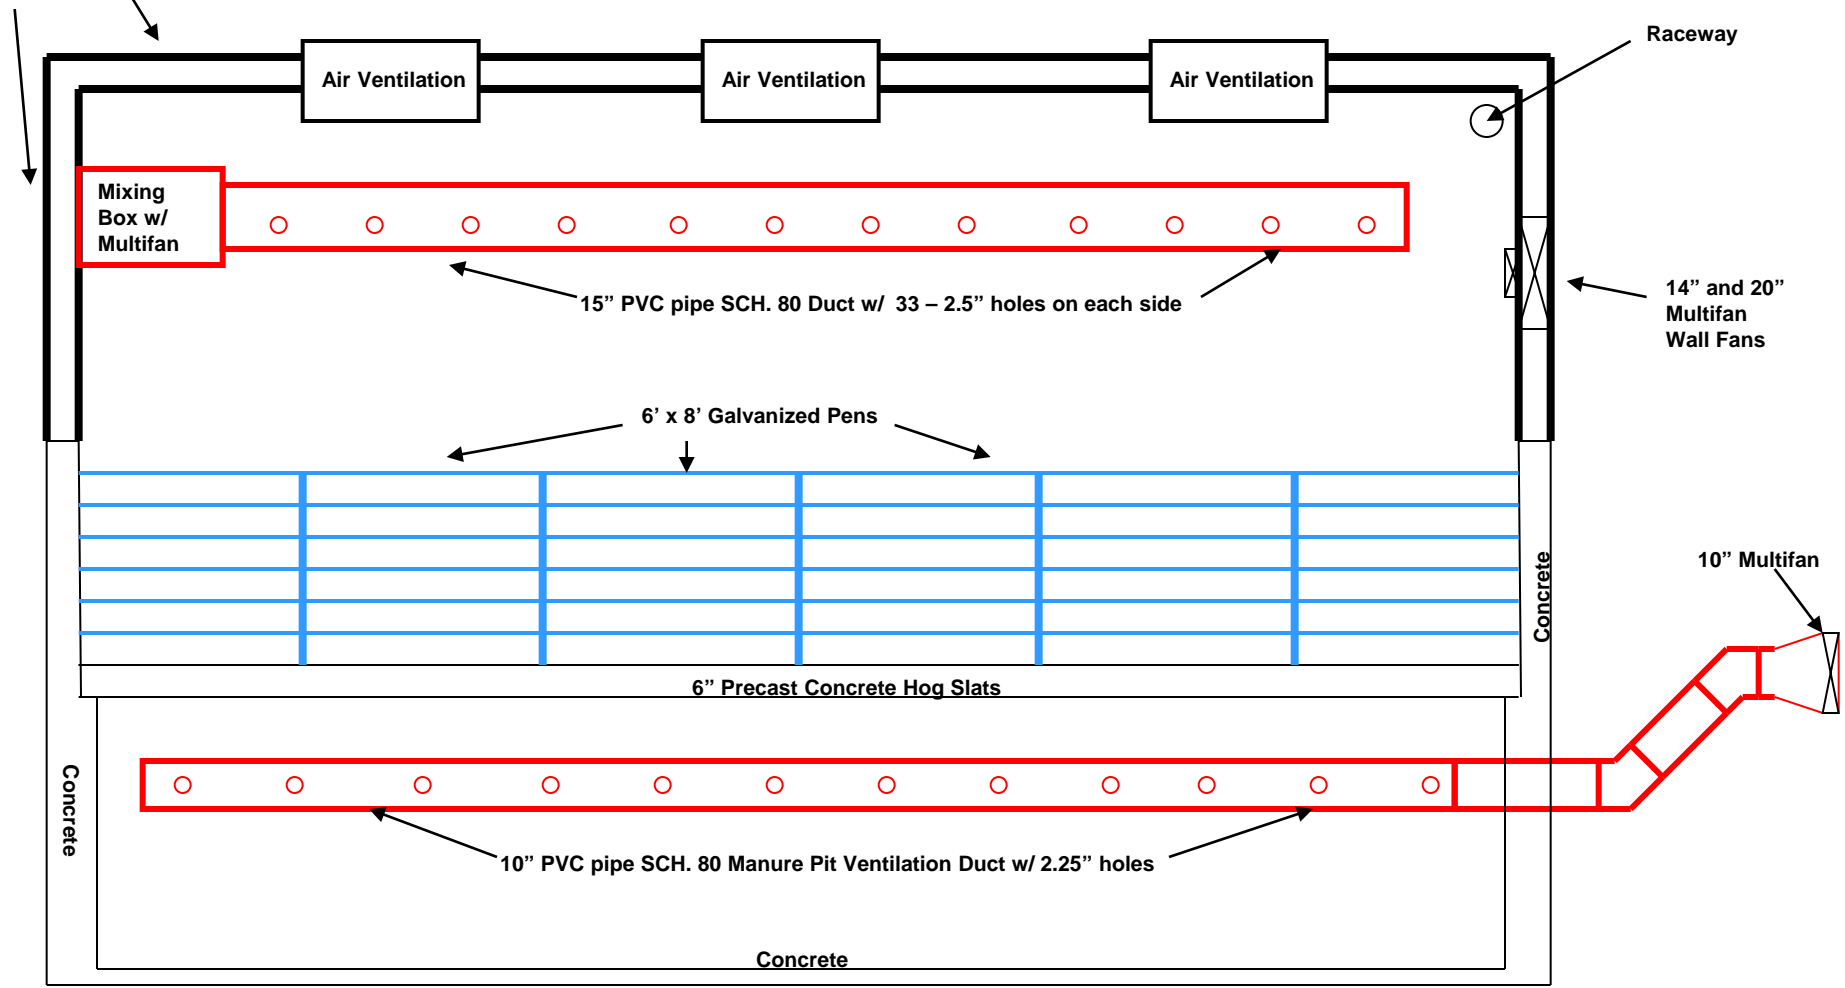

Air Ventilation

Air Ventilation

Air Ventilation

Raceway

Mixing Box w/ Multifan

15" PVC pipe SCH. 80 Duct w/ 33 - 2.5" holes on each side

14" and 20" Multifan Wall Fans

6' x 8' Galvanized Pens

Concrete


6" Precast Concrete Hog Slats

10" Multifan


10" PVC pipe SCH. 80 Manure Pit Ventilation Duct w/ 2.25" holes

Concrete

Concrete

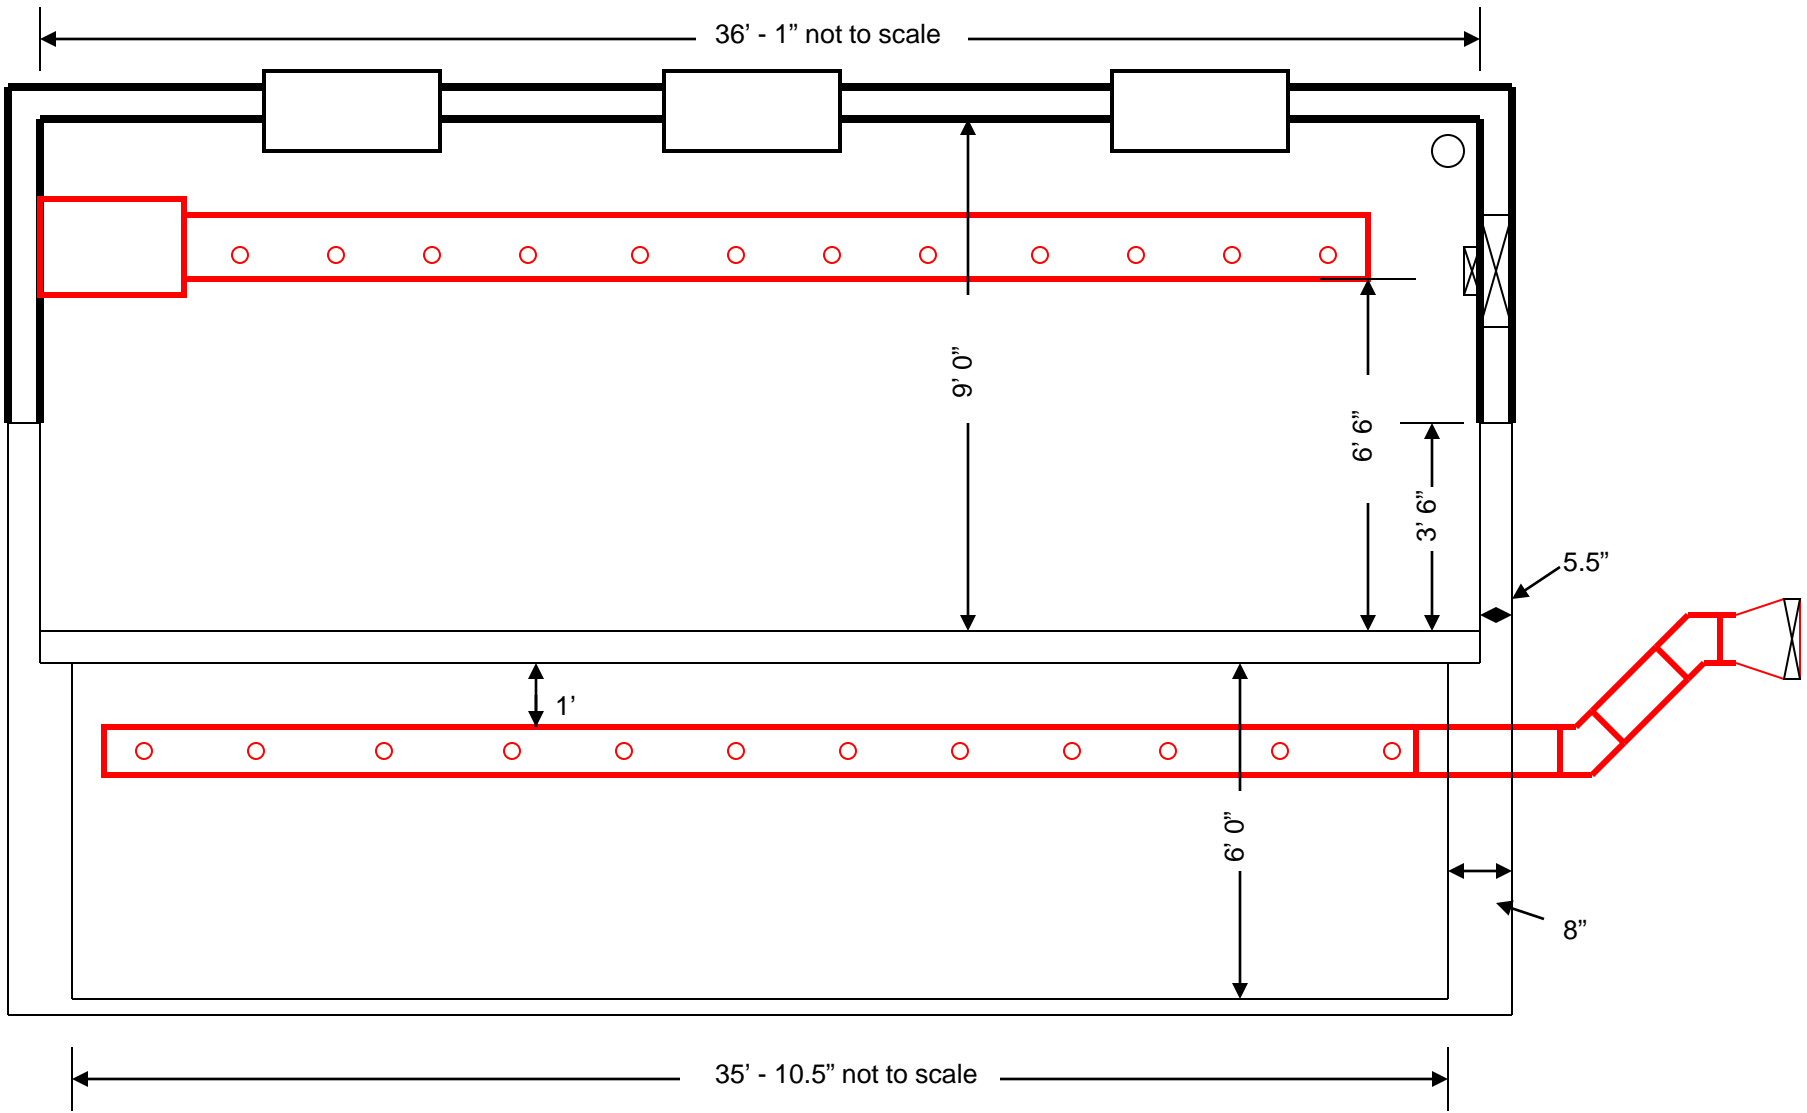

SERB Room Side View Measurements

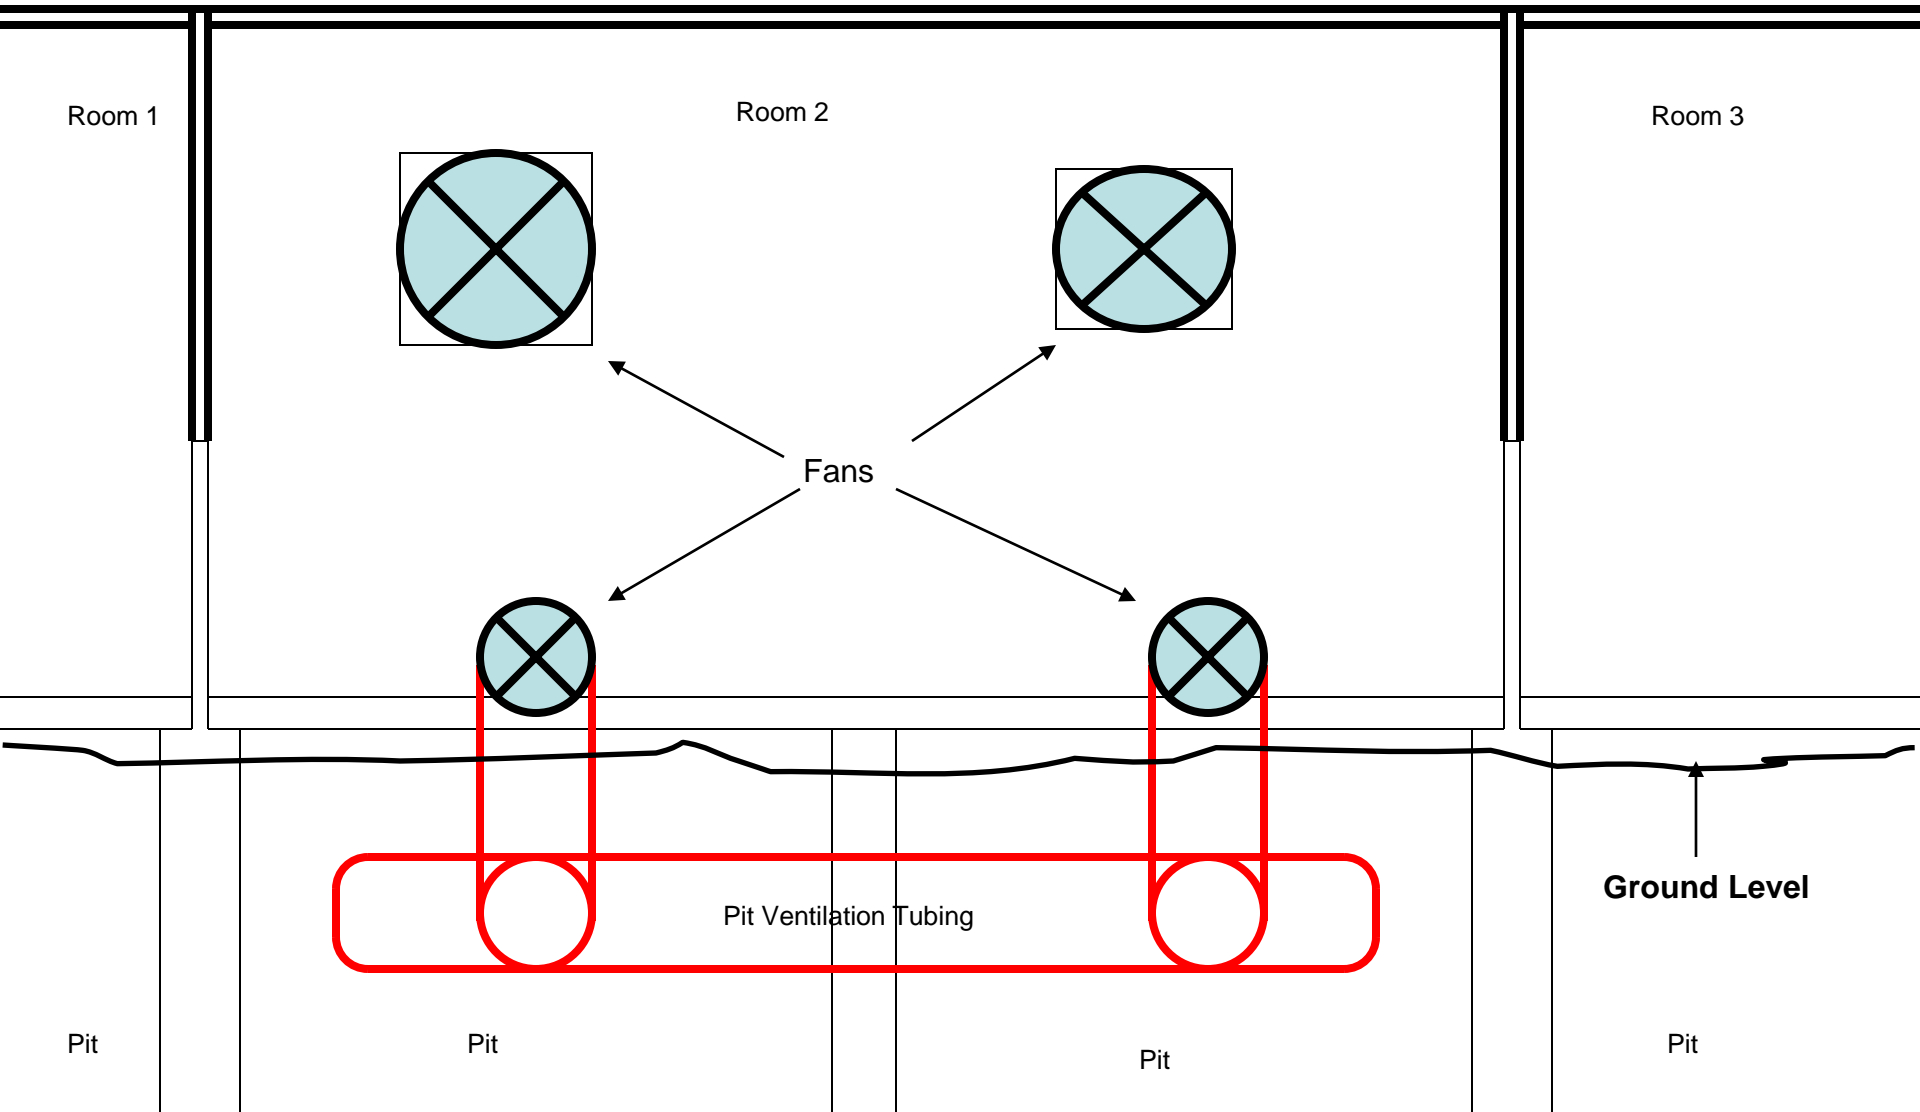

Outside view looking towards a room at the SERB site

SERB Room Side View

Wood Frame w/ 3/8"
FRP covering

Raceway

Air Ventilation

Air Ventilation

Air Ventilation

Mixing
Box w/
Multifan

14" and 20"
Multifan
Wall Fans

15" PVC pipe SCH. 80 Duct w/ 33 - 2.5" holes on each side

6' x 8' Galvanized Pens

10" Multifan

6" Precast Concrete Hog Slats

10" PVC pipe SCH. 80 Manure Pit Ventilation Duct w/ 2.25" holes

Concrete

Concrete

Concrete

36" gating

